
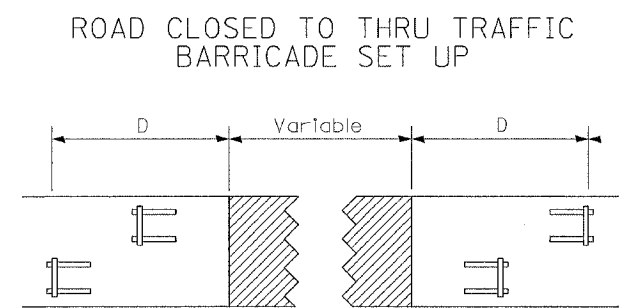


F.A.P. RTE.	SECTION	COUNTY	TOTAL SHEETS	SHEET NO.
22	16R	WHITESIDE	201	109
STA.		TO STA.		
FED. ROAD DIST. NO.		ILLINOIS FED. AID PROJECT		
CONTRACT NO. 64656				

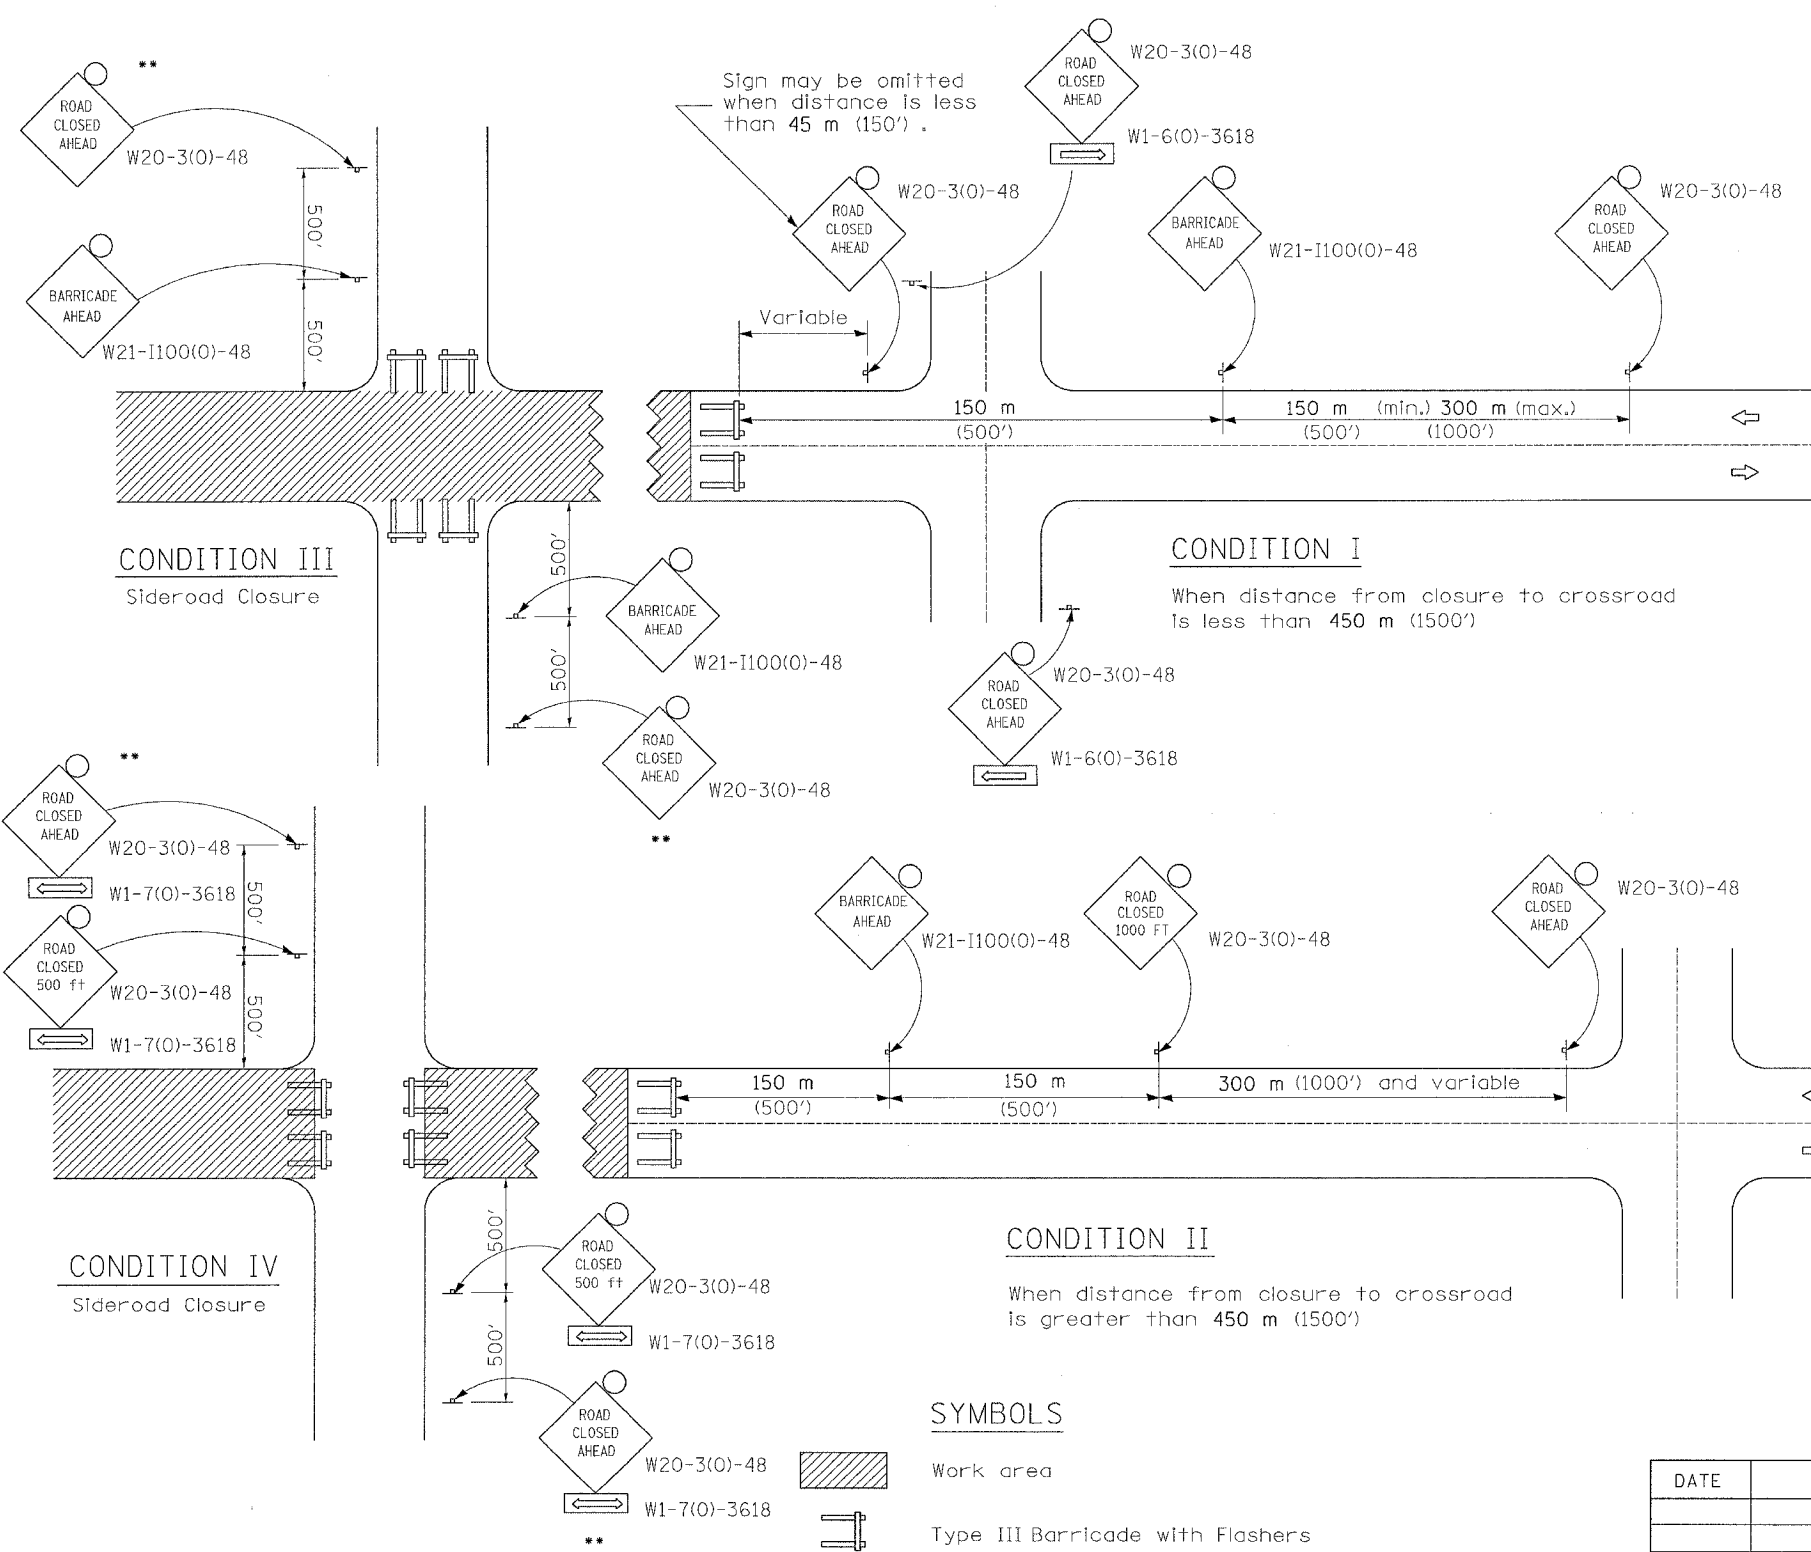

Type III Barricades and R11-4-4830 signs shall be as shown in "Road Closed To All Thru Traffic" detail on Highway Standard 702001. If the distance "D" exceeds 600 m (2000') an additional set of barricades and R11-4-4830 shall be placed at each end of the work area.

### GENERAL NOTES

\*\* Where local access is to be maintained, barricades are to be set up as shown above in Road Closed to thru traffic.

Type III Barricades and R11-2-4830 signs shall be as shown in "Road Closed To All Traffic" detail on Highway Standard 702001.

Longitudinal dimensions may be adjusted to fit field conditions.

When the distance between the barricade and the intersection is between 450 m (1500') and 600 m (2000'), the advance sign shall be placed at the intersection. When the distance between the barricade and the intersection is over 600 m (2000'), an additional sign shall be placed at the intersection. The additional sign shall give the distance to the barricade in miles or fractions of a mile.

All dimensions are in millimeters (inches) unless otherwise shown.

### SYMBOLS

- Work area
- Type III Barricade with Flashers
- Sign with flashing light

DATE	REVISIONS	TYPICAL APPLICATION OF TRAFFIC CONTROL DEVICES FOR ROAD CLOSURE
		TRAFFIC CONTROL FOR ROAD CLOSURE

FILE NAME = \\snp\projects\206997\065997.dgn  
 LEVELS = 1:50  
 PLOT SCALE = 400PLOTSCALE1  
 PLOT DATE = Mon Apr 12 18:22:25 2004  
 OPERATOR = DUNCAN - PROGRAM DEVELOPMENT/PLANS